

LOC	DIST	REVISIONS					
		P	LTR	DESCRIPTION	DATE	DWN	APVD
—	—		J	REVISED PER ECR-11-002363	05MAY11	TT	TM

D

D

C

C

B

B

A

A

注記

1 材料：ガラス入り熱可塑性ポリエステル樹脂

黒	7-178128-3以外
オレンジ	7-178128-3
色	製品番号

~~△~~ハウジング全面にテフロン塗装のこと

3 製品規格：108-5349

4 文字の形状、大きさ、および位置については、大略を示すものであり、詳細を示すものではありません。

NOTE






1 MATERIAL:GLASS FIELD THERMO PLASTIC,POLYESTER

BLACK	EXCEPT 7-178128-3
ORANGE	7-178128-3
COLOR	PART NUMBER

~~△~~TO COAT ALL SURFACE OF HOUSING WITH TEFLON

3 PRODUCT SPEC.：108-5349

4 THE SHAPE,SIZE AND POSITION OFTHE CHARACTER SHOW THE OUTLINE THEY DON'T SHOW DETAILS

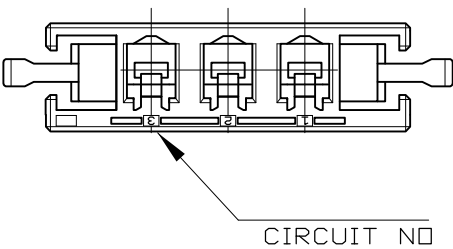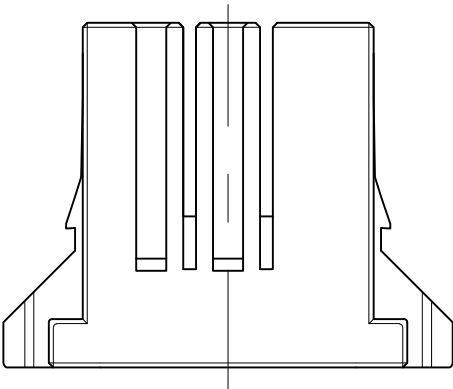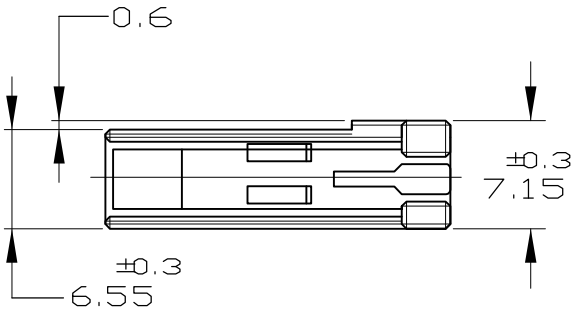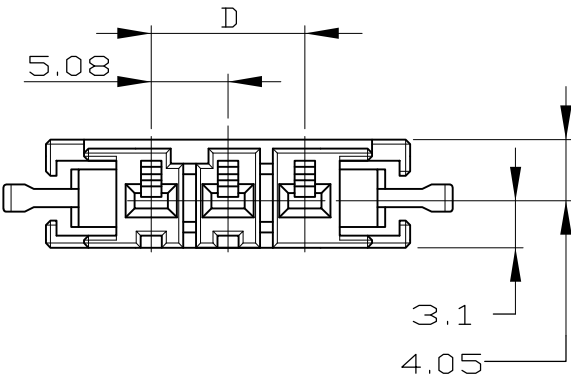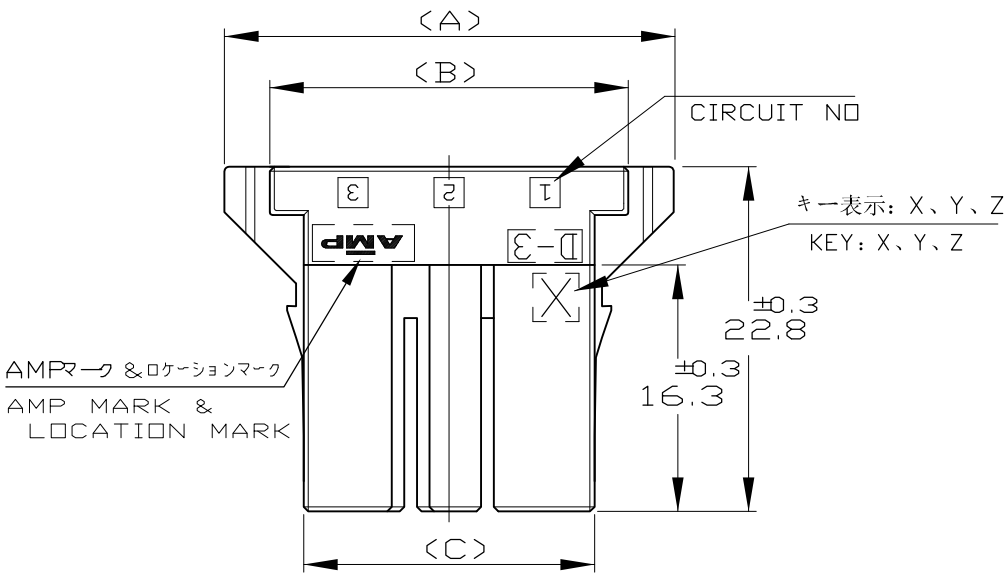

								2-178128-6
								1-178128-6
								2-178128-5
								1-178128-5
OBSOLETE	△	△	Y	15.24	24.32	29.18	34.78	6-178128-4
OBSOLETE	△	△	X	15.24	24.32	29.18	34.78	5-178128-4
			Y	15.24	24.32	29.18	34.78	2-178128-4
			X	15.24	24.32	29.18	34.78	1-178128-4
OBSOLETE	△	△	X	10.16	19.24	24.10	29.7	7-178128-3
OBSOLETE	△	△	Y	10.16	19.24	24.10	29.7	6-178128-3
OBSOLETE	△	△	X	10.16	19.24	24.10	29.7	5-178128-3
			Z	10.16	19.24	24.10	29.7	3-178128-3
			Y	10.16	19.24	24.10	29.7	2-178128-3
			X	10.16	19.24	24.10	29.7	1-178128-3
OBSOLETE	△	△	Y	5.08	14.16	19.02	24.62	6-178128-2
OBSOLETE	△	△	X	5.08	14.16	19.02	24.62	5-178128-2
			Y	5.08	14.16	19.02	24.62	2-178128-2
			X	5.08	14.16	19.02	24.62	1-178128-2
	FINISH	KEYING LOCATION	KEYING	D	C	B	A	<PART NO.>

THIS DRAWING IS A CONTROLLED DOCUMENT.			DWN N. MATSUBARA CHK S.MANABE APVD S.MANABE PRODUCT SPEC		 TE Connectivity										
DIMENSIONS: mm		TOLERANCES UNLESS OTHERWISE SPECIFIED:		NAME		DYNAMIC D-3200, 5.08 PITCH RECEPTACLE HOUSING (KEY:X,Y)									
		0 PLC ± - 1 PLC ± 0.2 2 PLC ± 0.25 3 PLC ± 0.3 4 PLC ± - ANGLES ± 3°		APPLICATION SPEC		SIZE		CAGE CODE		DRAWING NO		RESTRICTED TO			
MATERIAL SEE NOTE		FINISH -		WEIGHT -		A2		00779		C=178128		-			
CUSTOMER DRAWING						SCALE		1:1		SHEET		1 of 2		REV J	

LOC	DIST	REVISIONS					
		P	LTR	DESCRIPTION	DATE	DWN	APVD
—	—		—	SEE SHEET 1	—	—	—

本図 1- -5,2- -5,1- -6,2- -6:AS SHOWN

NOTE
1 MATERIAL:GLASS FIELD THERMO PLASTIC,POLYESTER


BLACK	EXCEPT 7-178128-3
ORANGE	7-178128-3
COLOR	PART NUMBER

~~△ TO COAT ALL SURFACE OF HOUSING WITH TEFLON~~
3 PRODUCT SPEC. : 108-5349
4 THE SHAPE,SIZE AND POSITION OF THE CHARACTER
SHOW THE OUTLINE THEY DON'T SHOW DETAILS

注記
1 材料：ガラス入り熱可塑性ポリエステル樹脂

黒	7-178128-3 以外
オレンジ	7-178128-3
色	製品番号

~~△ ハウジング全面にテフロン塗装のこと~~
3 製品規格 : 108-5349
4 文字の形状、大きさ、および位置については、
大略を示すものであり、 詳細を示すものではありません。

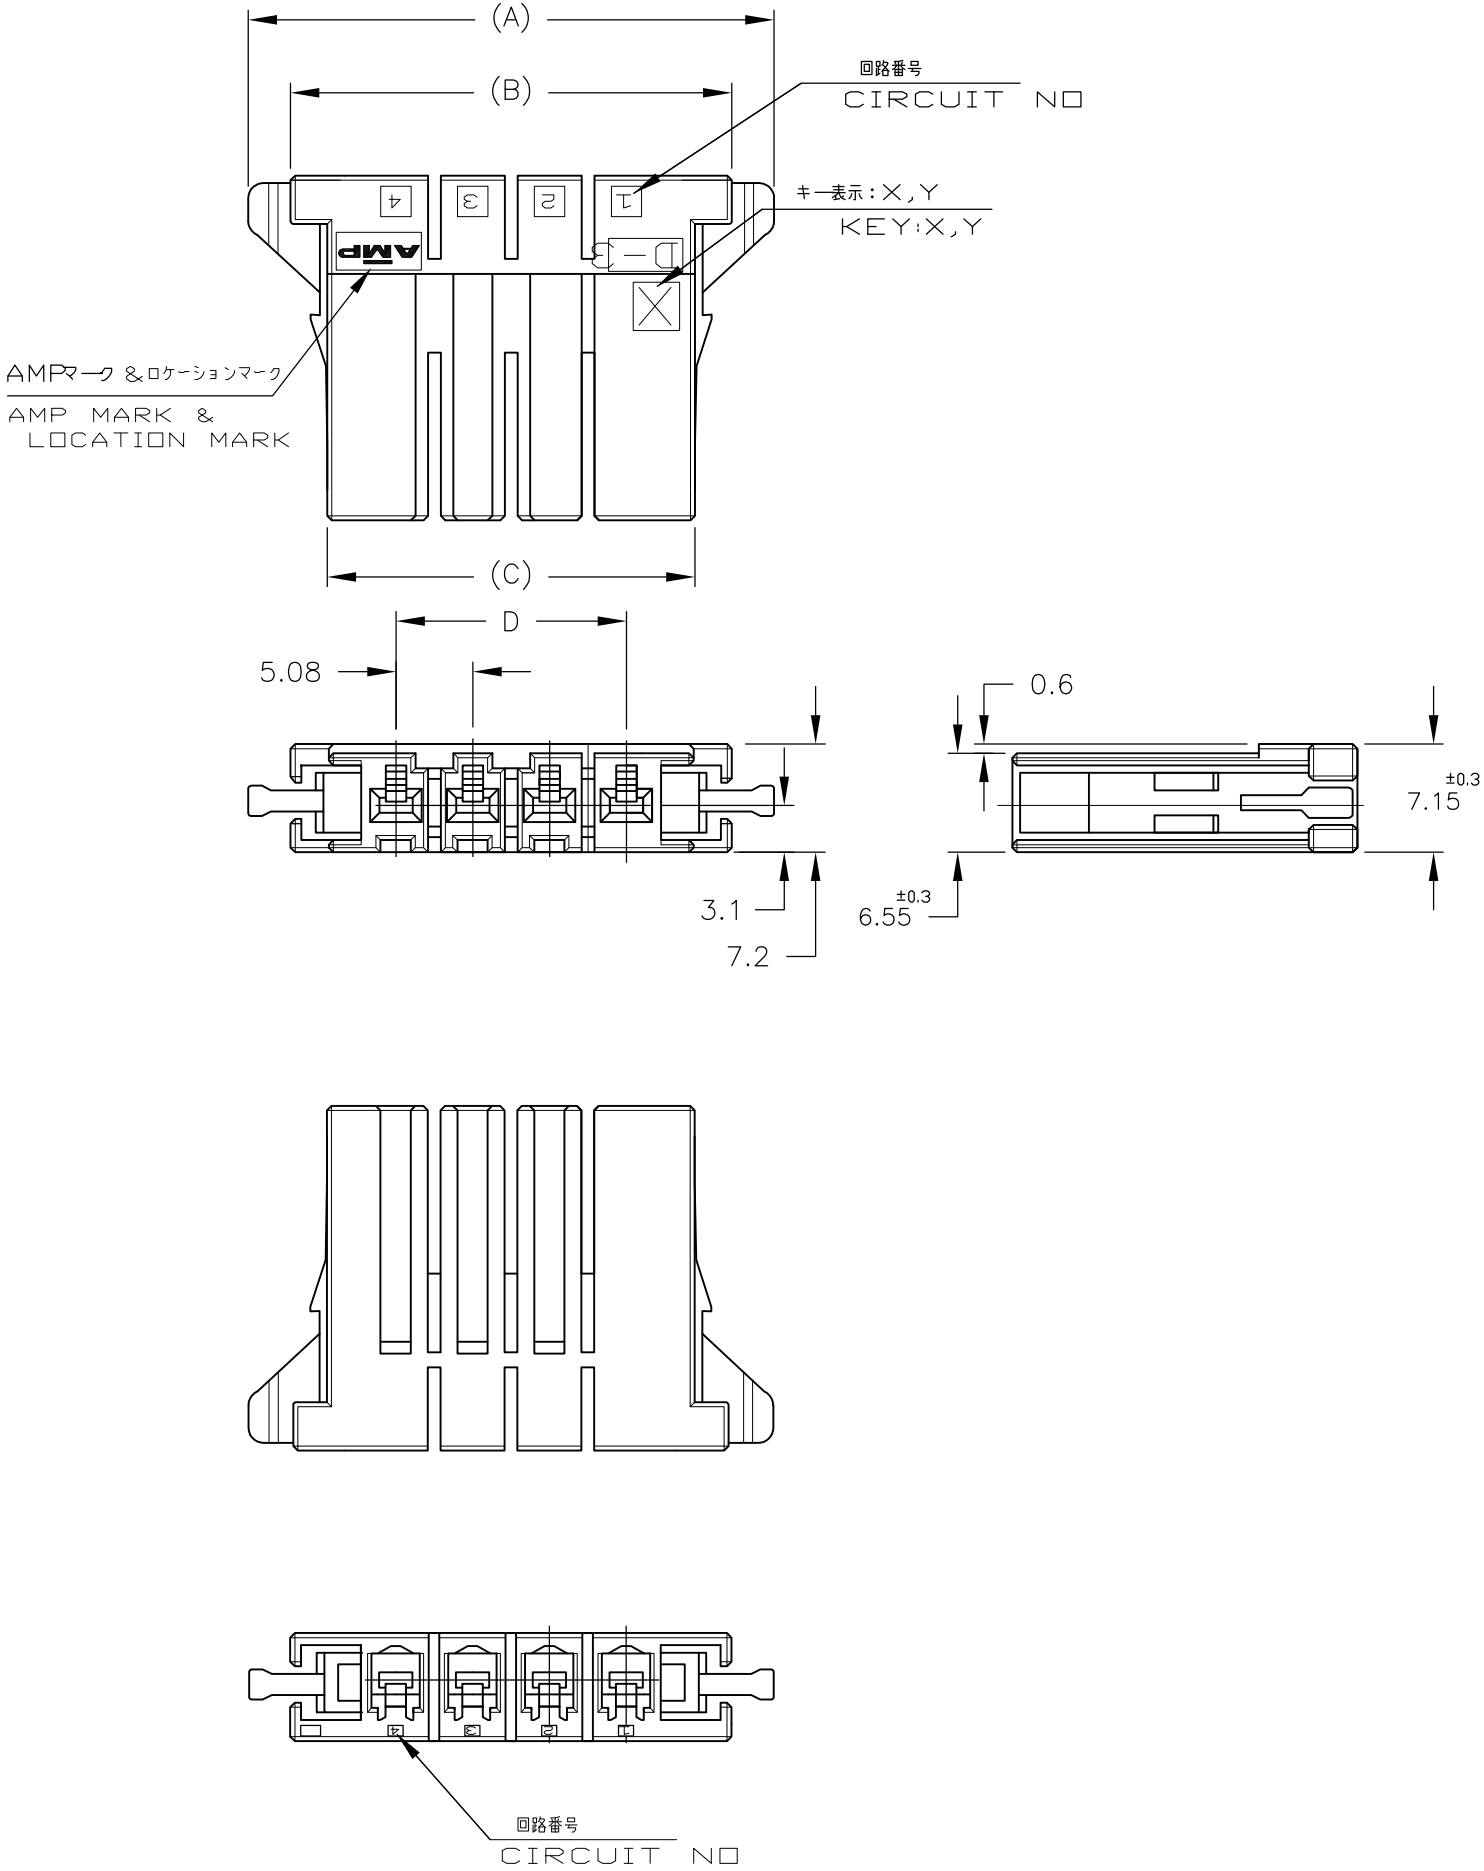

	Y	25.4	34.48	39.34	44.94	2-178128-6
	X	25.4	34.48	39.34	44.94	1-178128-6
	Y	20.32	29.4	34.26	39.86	2-178128-5
	X	20.32	29.4	34.26	39.86	1-178128-5
						6-178128-4
						5-178128-4
						2-178128-4
						1-178128-4
						7-178128-3
						6-178128-3
						5-178128-3
						3-178128-3
						2-178128-3
						1-178128-3
						6-178128-2
						5-178128-2
						2-178128-2
						1-178128-2
キーイング KEYING	位置 LOCATION	D	C	B	A	製品番号 (PART NO.)

THIS DRAWING IS A CONTROLLED DOCUMENT.

DWN
K.IKEDA
CHK
Y.ISHIKAWA
APVD
S.MANABE

28JUL95
31JUL95
02AUG95

DIMENSIONS:
mm

TOLERANCES UNLESS OTHERWISE SPECIFIED:

0 PLC ± -
1 PLC ± 0.2
2 PLC ± 0.25
3 PLC ± 0.3
4 PLC ± -
ANGLES ± 3°
FINISH -

MATERIAL
SEE NOTE

WEIGHT
-

CUSTOMER DRAWING

TE Connectivity

NAME
DYNAMIC D-3200, 5.08 PITCH
RECEPTACLE HOUSING (KEY:X,Y)

SIZE
A2

CAGE CODE
00779

DRAWING NO
C=178128

RESTRICTED TO
-

SCALE
1:1

SHEET
2 of 2

REV
J