
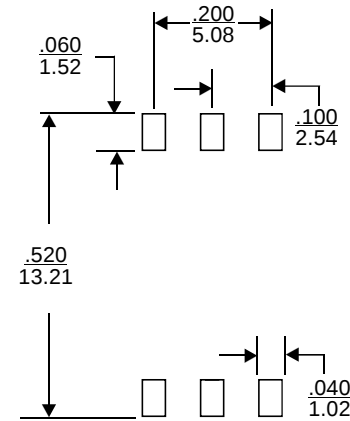


REVISIONS			
REV.	DESCRIPTION	ECN NO.	DATE
01	FIRST RELEASE	N/A	11/05/15


When ordering, please add suffix "T" to the part number for tape & reel packaging (330mm reel).

PAGE 4 & 5 ARE FOR INTERNAL ONLY
TITLE

PART NUMBER	PART DESCRIPTION				TRANSFORMER, WIDEBAND, SMD, 6 PIN, EXT. TEMP.		
821-02091F	RoHS compliant per EU Directive 2011/65/EU						
WARNING ! ALL SHEETS OF THIS DOCUMENT ARE CONTROLLED DOCUMENTATION AND ARE NOT TO BE RELEASED OUTSIDE OF E&E OR ITS SUB-CONTRACTORS WITHOUT AUTHORIZATION.	UNLESS OTHERWISE SPECIFIED, DIMENSIONS ARE IN INCH/mm. TOLERANCE ARE: INCH mm ANGLE .XXX ± .005 .XX ± .13 X.X ± 0.3 .XX ± .02 .X ± .5 X. ± 1	APPROVALS	DATE	E & E Magnetic Products Ltd.			
		DRAWN BY					
		Y.L. YUNG	11/05/15				
		PROJ. ENG					
		Y.L. YUNG	11/05/15				
		APPROVED BY					
		D. YUNG	11/05/15				
Q.A.							
D. LUO	11/05/15						
				DRAWING NO./MODEL		REV	
				821-02091F		01	
				SCALE		PAGE	
				DO NOT SCALE		OF	
				1		5	

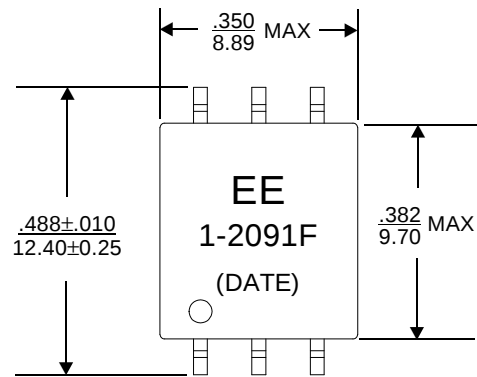

Recommended
Pad Layout

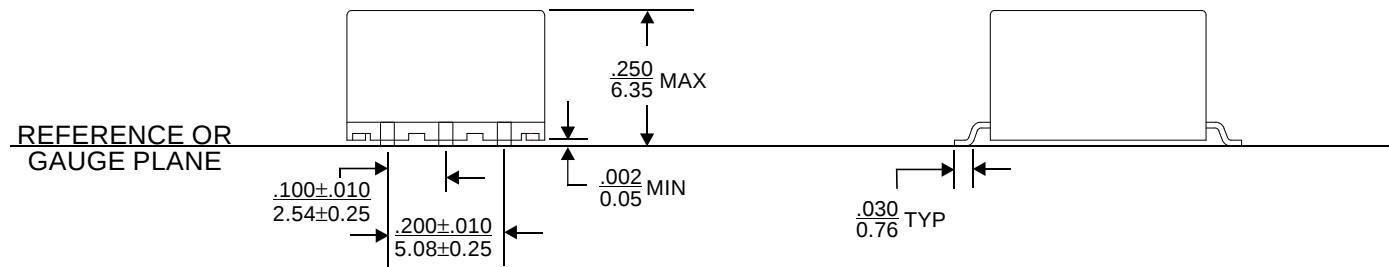

1. Dimensions are specified in inches with higher precedence in inches.
mm
2. Unless otherwise specified, all tolerances are $\pm \frac{.010}{0.25}$.
3. Coplanarity: $\frac{.004}{0.10}$ max.
4. "(DATE)" includes at least the manufacturing date code(in YYWW format) plus two character country code.

MECHANICAL OUTLINE



E & E Magnetic Products Ltd.

DRAWING NO./MODEL

821-02091F

REV

01

SCALE


DO NOT SCALE

PAGE

2

OF

5

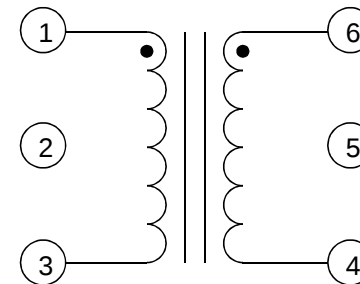

SCHEMATIC

ELECTRICAL SPECIFICATION @25°C:

PARAMETERS	UNIT	LIMITS
Impedance Ratio(1-3):(6-4)	-	1 : 1 ± 2%
Polarity(1-3):(6-4)	-	Per Schematic
Ls(1-3) @100KHz, 0.1Vrms	uH	780 Min
Ls(6-4) @100KHz, 0.1Vrms	uH	780 Min
DCR(1-3)	Ω	0.32 Max
DCR(6-4)	Ω	0.32 Max
3dB Bandwidth	MHz	0.005-100 Typ
Hipot(1-3):(6-4)	Vrms	500 Min

5. Operating temperature: -40°C to +85°C.

6. The parameter is measured with characteristic impedance of 50Ω.

7. 250mW max. RF power and 250mA max. current rating



E & E Magnetic Products Ltd.

DRAWING NO./MODEL

821-02091F

REV

01

SCALE

DO NOT SCALE

PAGE

3

OF

5