
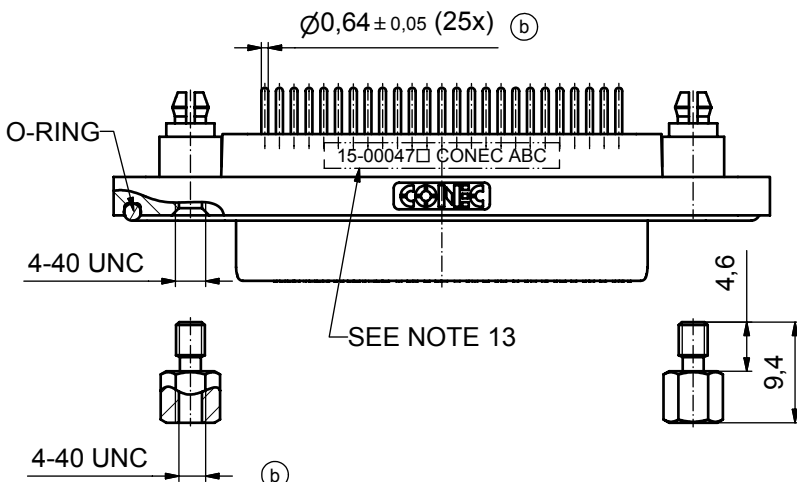
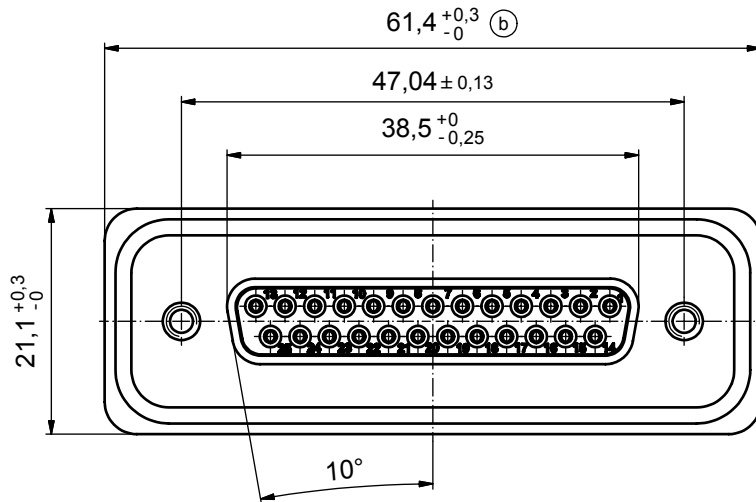
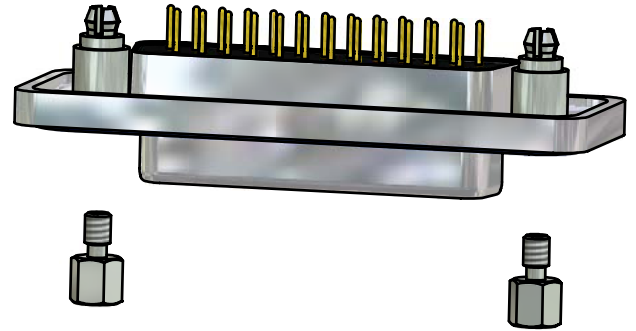


(b)

NOTES:

1. FOR WAVE SOLDERING (SOLDER BATH TEMPERATURE 265°C FOR 8 SEC.
AND SOLDER PREHEAT 150°C FOR 180 SEC.)
2. IP RATING: IP 67
3. SEALED TO WITHSTAND PRESSURE UP TO 1,45 PSI
FOR 30 MINUTES
AFTER HIGH TEMPERATURE EXPOSURE
4. METAL SHELL: ZINC DIE CAST;
min. 50µin NICKEL PLATING over COPPER
5. INSULATORS: PBT GF UL 94 V-0, BLACK
6. O-RING: SILICONE PER ASTM D2000 70 SHORE A
7. SEALING COMPOUND: EPOXY RESIN UL 94 V-0; BLACK
8. CONTACTS: COPPER ALLOY
PLATING (SEE PART NO):
☐ PLEASE ADD 1 for 30µin HARD GOLD over min. 50µin NICKEL
☐ PLEASE ADD 3 for 8µin HARD GOLD over min. 50µin NICKEL
9. REAR SPACER CLIPS: COPPER ALLOY;
min. 200µin TIN over 80µin NICKEL
PCB-HOLE: $\varnothing 3,1 \pm 0,1$; PCB THICKNESS 1,6mm
10. HEXLOCKING SCREWS: STAINLESS STEEL
11. PCB-HOLE DRILLINGS and
RECOMMENDED PANEL CUT-OUT ON SHEET 2
12. RECOMMENDED TORQUE FOR MOUNTING SCREW
35Ncm (3.1 in.LB) / max. 67Ncm (6 in.LB)
13. CONNECTOR IS PART MARKED: 15-00047 CONEC ABC

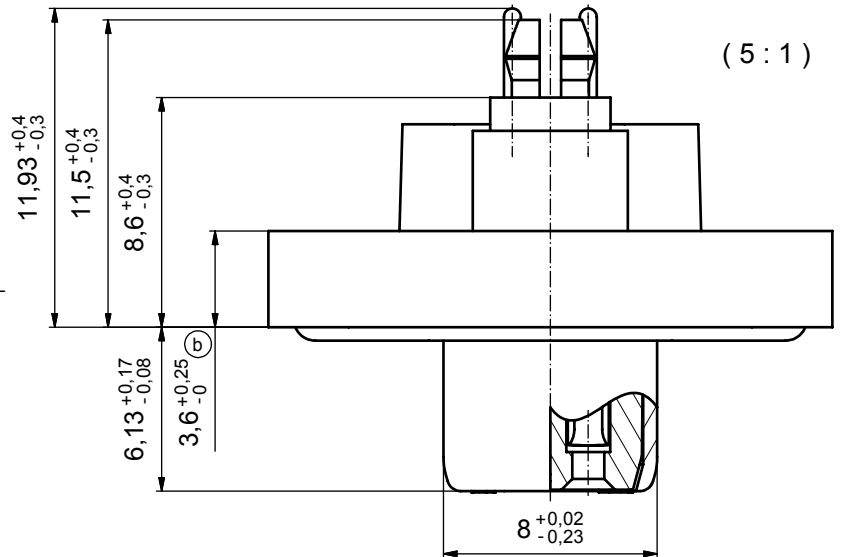

(b)

AT ALL TIMES WATER RESISTANT CONNECTORS NOT
IN USE SHOULD BE COVERED WITH A CONEC WATER
RESISTANT CAP OR WATER TIGHT HOOD.

Directive 2002/95/EC
RoHS
Compliant

APPROVAL # FREIGABE # DEBLOCAGE # AUTORIZACION # APPROVAL	
CUSTOMER APPROVAL DATE:	
NAME:	TITLE:
COMPANY NAME:	
APPROVAL # FREIGABE # DEBLOCAGE # AUTORIZACION # APPROVAL	

THIS DRAWING MAY NOT BE COPIED OR
REPRODUCED IN ANY WAY, AND MAY NOT
BE PASSED ON TO A THIRD PARTY WITHOUT
WRITTEN PERMISSION.
OWNERSHIP AND COPYRIGHT OF CONEC GmbH

DO NOT ALTER CAD DRAWING BY HAND

5 x b	A3435	21.09.09	HS
a	Origin		
rev.	description	date	name


tolerance	dim. in mm
date	name
drawn	17.10.08 Schmidt
appd.	21.10.08 Fischer
norm	
d-old	

CONEC


scale:	2:1 (5:1)
material:	see notes
title:	D-SUB FEMALE 25pos. SOLDER PIN STRAIGHT with rear spacer clip and hexlocking screw
dwg no:	Inventor 10
part no:	15K1A295
part no:	15-00047 (see note 8)

DIN-
A3
sh: 1

P.C.B. HOLE DRILLINGS

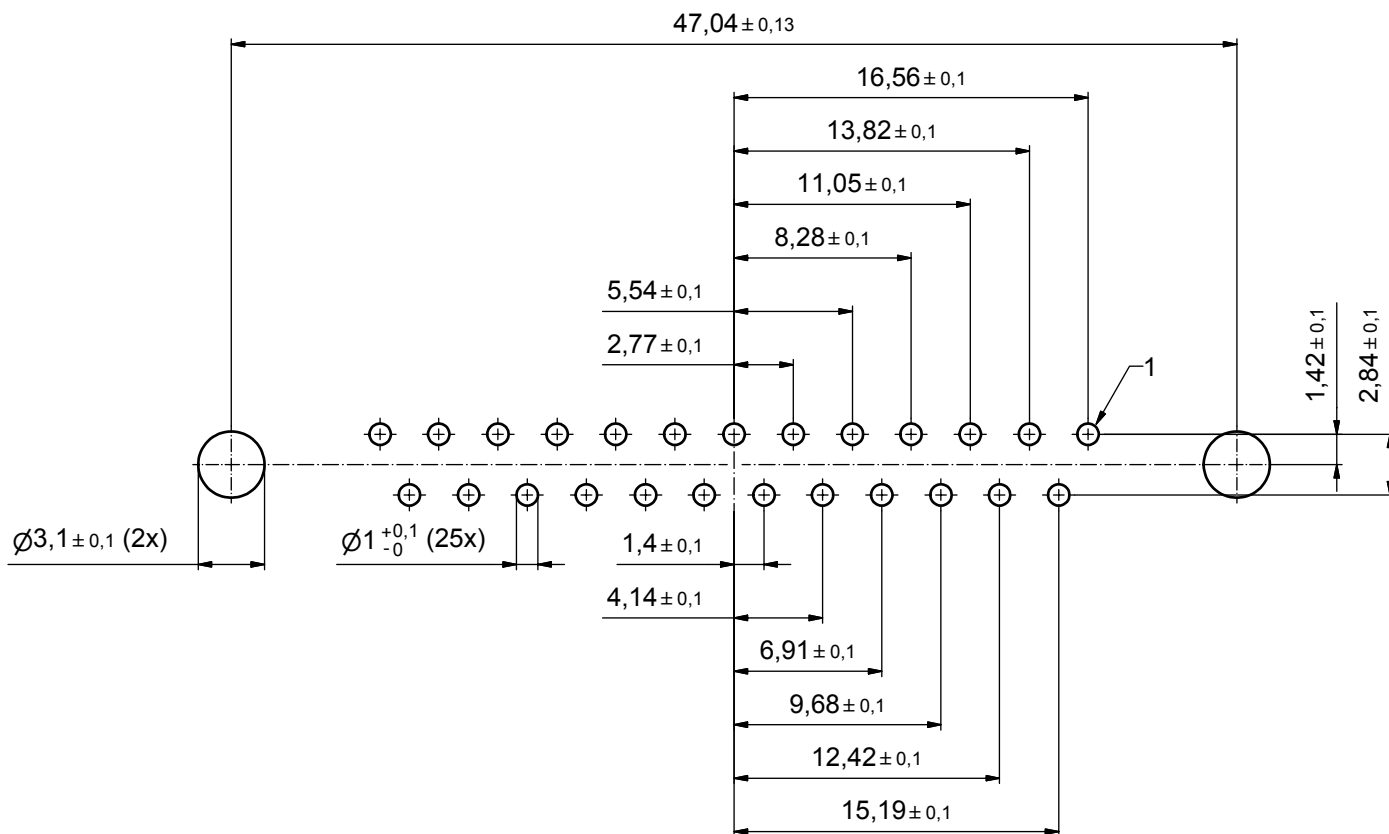

RECOMMENDED PANEL CUT-OUT

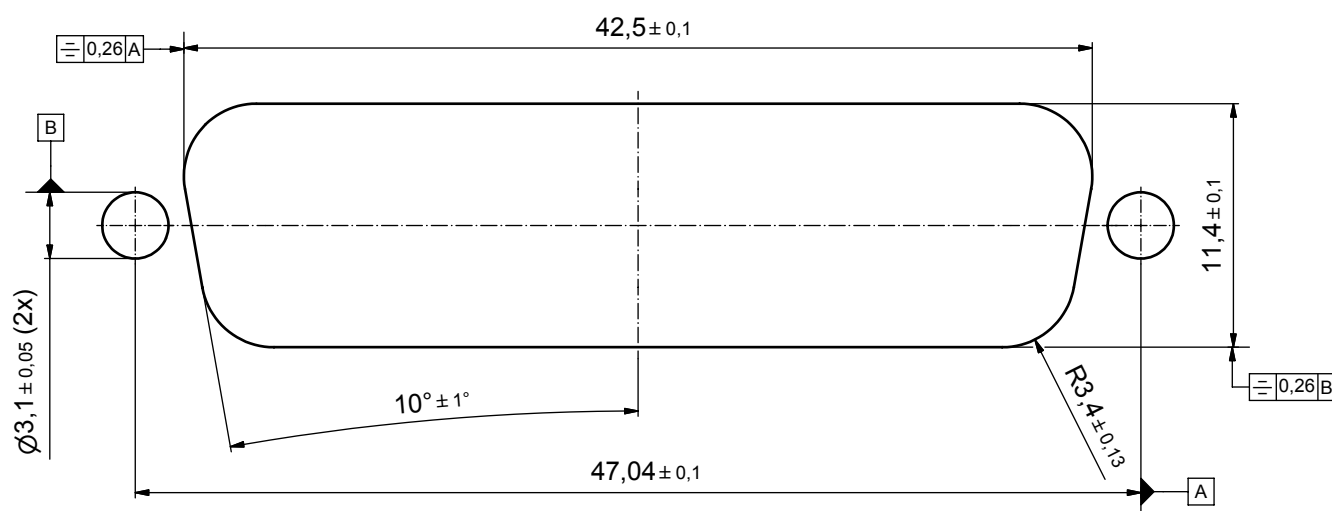

APPROVAL # FREIGABE # DEBLOCAGE # AUTORIZACION # APPROVAL	
CUSTOMER APPROVAL DATE:	
NAME:	TITLE:
COMPANY NAME:	
APPROVAL # FREIGABE # DEBLOCAGE # AUTORIZACION # APPROVAL	

THIS DRAWING MAY NOT BE COPIED OR REPRODUCED IN ANY WAY, AND MAY NOT BE PASSED ON TO A THIRD PARTY WITHOUT WRITTEN PERMISSION. OWNERSHIP AND COPYRIGHT OF CONEC GmbH

DO NOT ALTER CAD DRAWING BY HAND

rev.	description	date	name
a	Origin		

tolerance	dim. in mm
drawn	17.10.08 Schmidt
appd.	21.10.08 Fischer
norm	
d-old	

scale:	4:1
material:	see sheet 1
title:	
P.C.B. HOLE DRILLINGS	
PANEL CUT-OUT	
D-SUB Female 25pos. Solder pin straight	
dwg no:	Inventor 10
15K1A295	
part no:	see sheet 1
DIN-A3	sh: 2

CONEC®